


Notes:

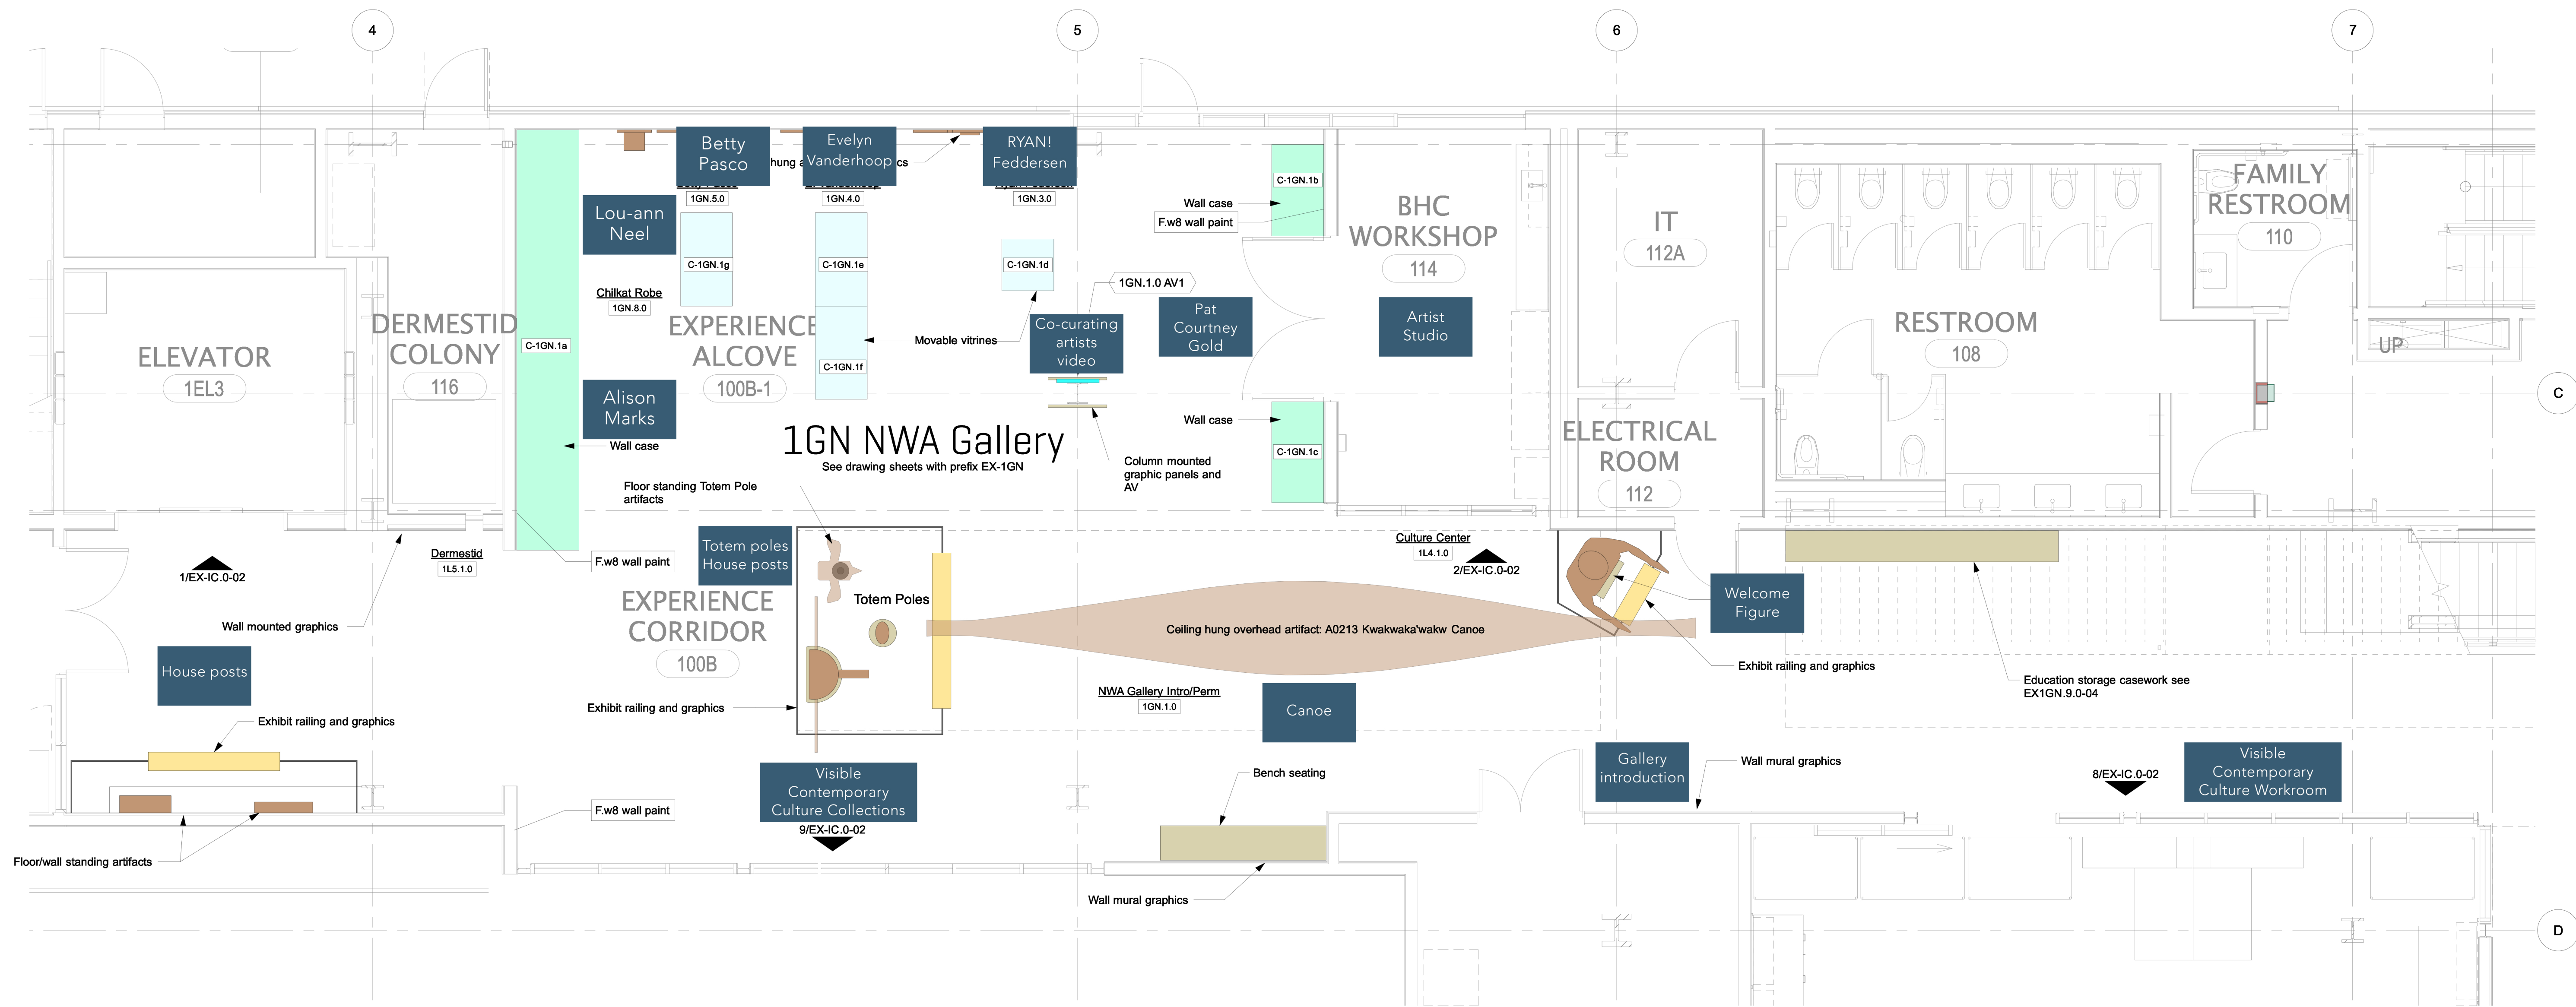

1 1GN NWA Gallery Exhibit Plan
Scale: 1/4" = 1'-0"

Rev.	Date	Comment
00.00.00		REVISION
07.16.18		ISSUED FOR BID

Date: 07.16.18
Scale: As Noted

Drawing Title:
NORTHWEST ART GALLERY
Exhibit Plan
Drawing Number:
EX-1GN-00